


-
- 50 30
- 71
- 300
- 65
- 取手：φ25 SUS304
- 打掛金具：SUS304
- 十字穴付きナベ小ネジ：
M5 SUS304
- 六角ボルト：
M8 SUS304
- 落棒：φ19 SUS304
- 鞘管：φ27.2×1.5
SUS304
- 30 50
- GL
- GL

詳細図 S = 1 / 20

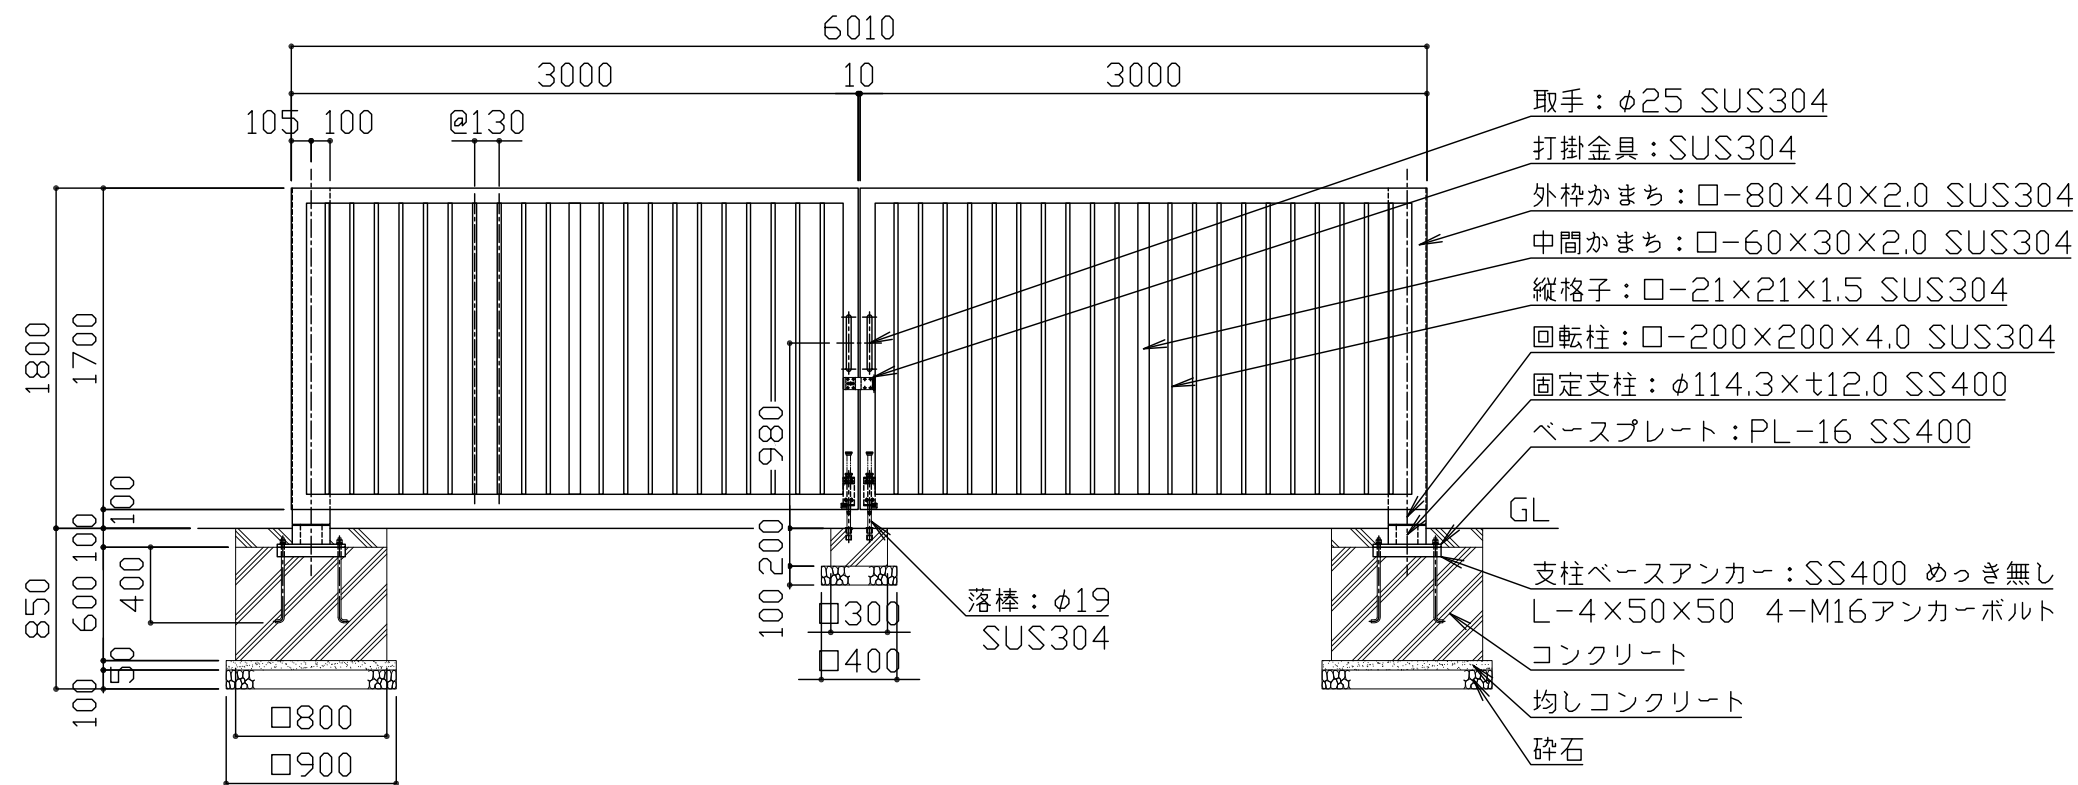

Technical drawing of a wall cross-section. The drawing shows a vertical wall with a foundation. The foundation is divided into two parts: a lower part labeled '800' and an upper part labeled '900'. The wall is shown with a cross-hatched pattern. Dimensions are indicated by arrows and numbers: 100, 50, 600, 100, 1800, 40, 200, and GL (Ground Level). The wall has a total height of 1800 units. The foundation has a total height of 100 units, with a 50-unit section at the bottom. The wall is 40 units thick. The foundation is 200 units wide. The ground level is marked as GL.

側面図 $S = 1 / 40$

改 定 事 項	年 月 日	設 計	H	単 位	m m	番 号	製品名称	支柱回転式コンパクト開戸 ステンレス 両開き	図面番号	
		製 図		縮 尺	図 示	1/1	型 番	KACA-30W18-S	管理番号	
		検 図		SIZE	A3		物件名称		年 月 日	2026.04.01



 快工房株式会社

kaikobo
快工房株式会社